


- LEGEND**
- LAYBACK AREA
 - AVAILABLE SPACE
 - FIBER OPTIC EASEMENT
 - RAW WATER EASEMENT
 - VIEW CORRIDOR
 - ROADWAYS

- ABBREVIATIONS**
- GAC - GRANULAR ACTIVATED CARBON
 - BW - BACKWASH
 - LOX - LIQUID OXYGEN SYSTEM
 - SG - STANDBY GENERATOR

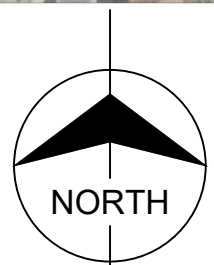

**BURNS
MCDONNELL**

10/24/2022
date
E. HUTH
designed


**City of
Thornton**

FIGURE 1
THORNTON NWTP
SITE LAYOUT

project
145185

contract

Attachment 1

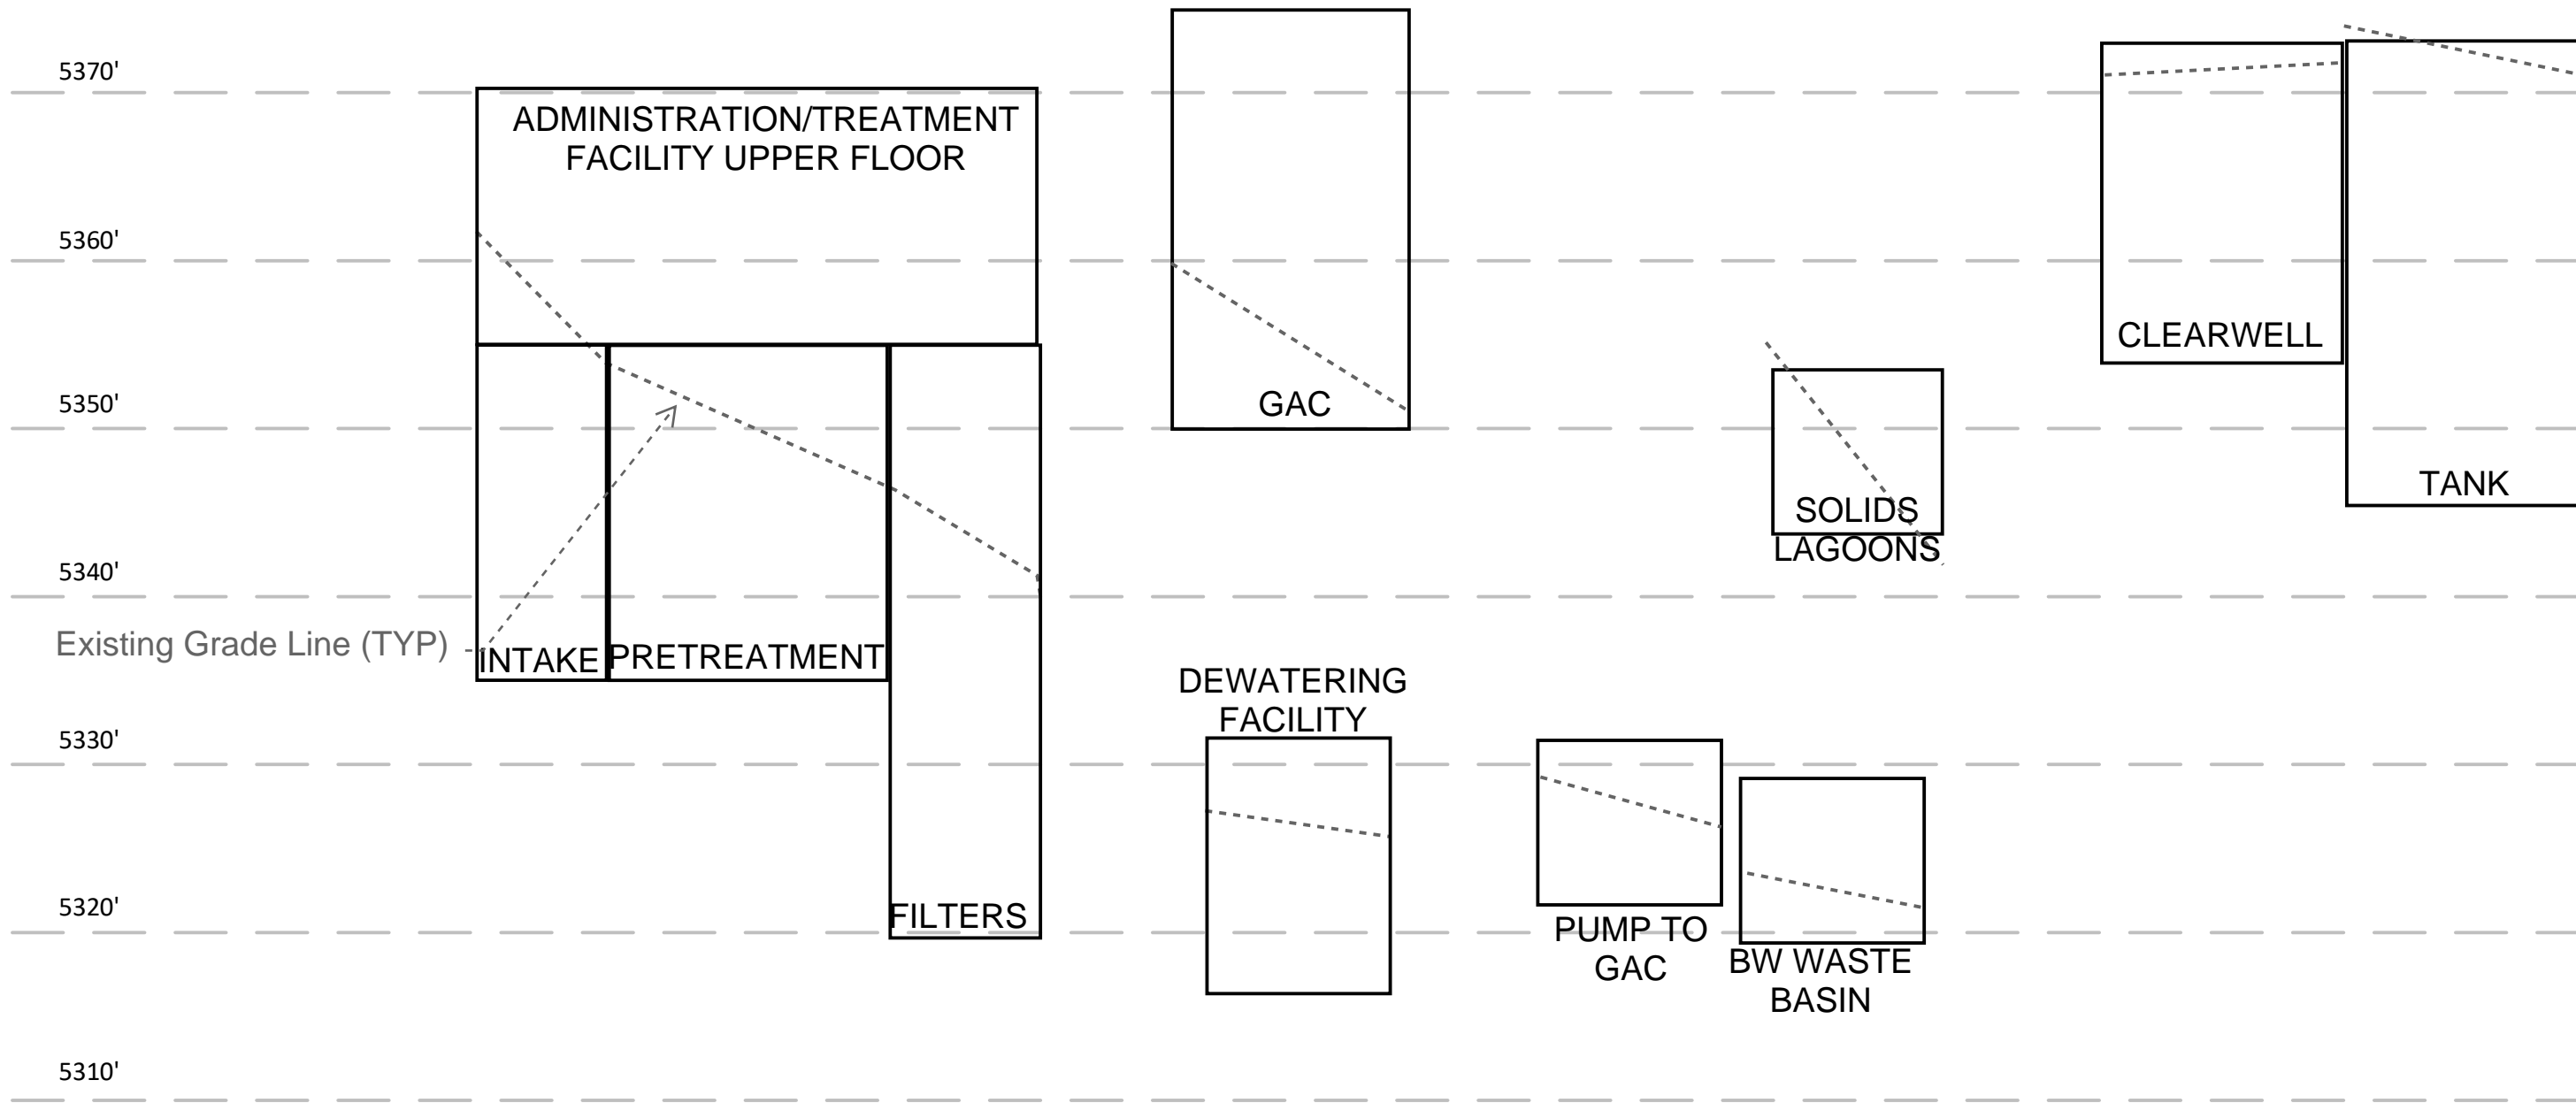

**BURNS
MCDONNELL**
10/24/2022
date E. HUTH
designed

**City of
Thornton**
FIGURE 2
THORNTON NWTP
HYDRAULIC PROFILE

project 145185
contract
Attachment 1