


- GENERAL NOTES:**
1. DEMOLISH AND DISPOSE OF EXISTING PLAYGROUND EQUIPMENT AND EWF
  2. PROCURE AND INSTALL NEW PLAYGROUND EQUIPMENT AND EWF

**PREFERENCES:**

- HEIGHT - TOP DECK MIN 6' (8' BETTER)
- VISIBILITY - AVOID FULLY ENCLOSED SPACES
- SHADE - HARD COVER (METAL PREFERRED - CAN BE FILTERED)
- PARALLEL PLAY - ABOVE/BELOW TRAVEL/EVENTS PREFERRED
- SLIDES - WIDE BED PREFERRED
- SPINNERS - SOLO and GROUP PLAY, NON-GOVERNED
- NATURAL ELEMENTS - REAL OR REALISTIC PREFERRED

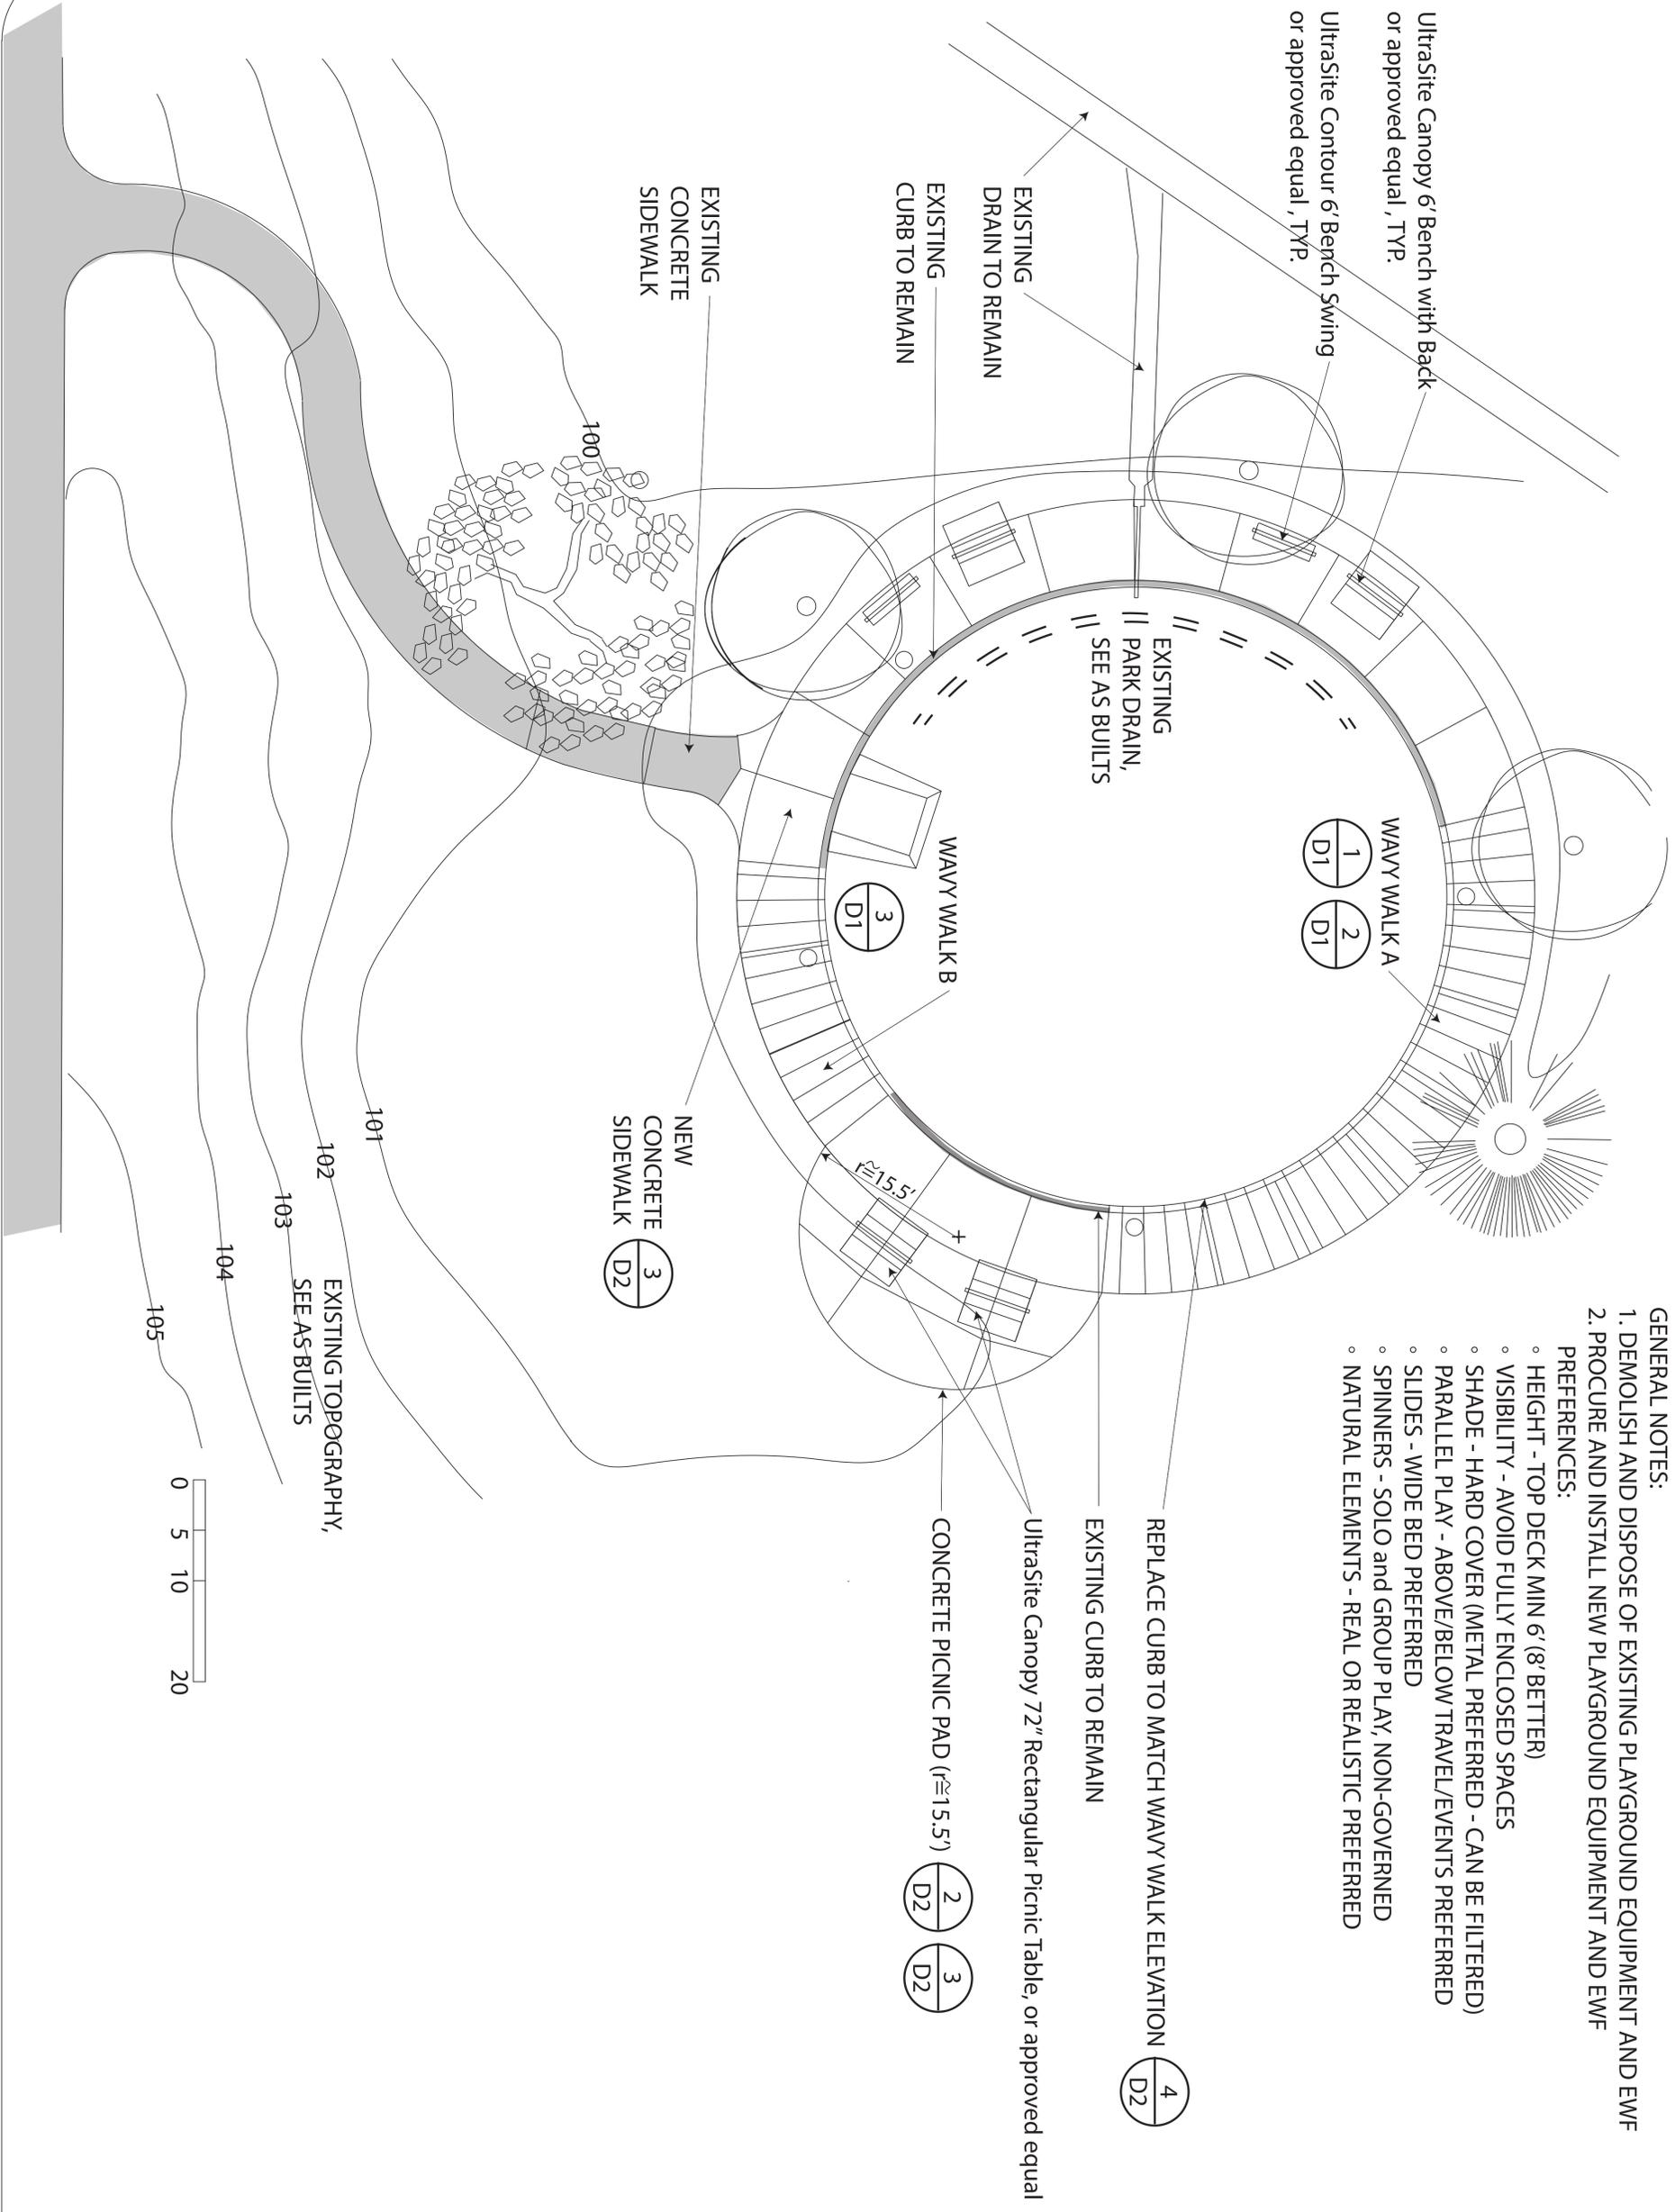

No.	Revision/Issue	Date

Firm Name and Address  
**CITY OF THORNTON**  
 PARKS AND OPEN SPACE  
 9500 CIVIC CENTER DR  
 THORNTON CO 80229

Project Name and Address  
**LIBERTY HILLS PARK**  
 3401 E 96TH PLACE  
 THORNTON CO 80229

Project	24-46B	Sheet	<b>L1</b>
Date	JULY 2024	Scale	
AS SHOWN			






EXISTING ROTORS - TO BE  
RELOCATED AS SHOWN IN PINK

NEW LATERAL - APPROXIMATE LOCATION  
FIELD FIT TO PROTECT TREE ROOTS  
TRENCH MIN 18" BELOW GRADE.

EXISTING LATERAL TO BE CUT AND CAPPED  
WITHIN 2" OF CONNECTION.

EXISTING LATERALS AND ROTORS TO BE REMOVED.

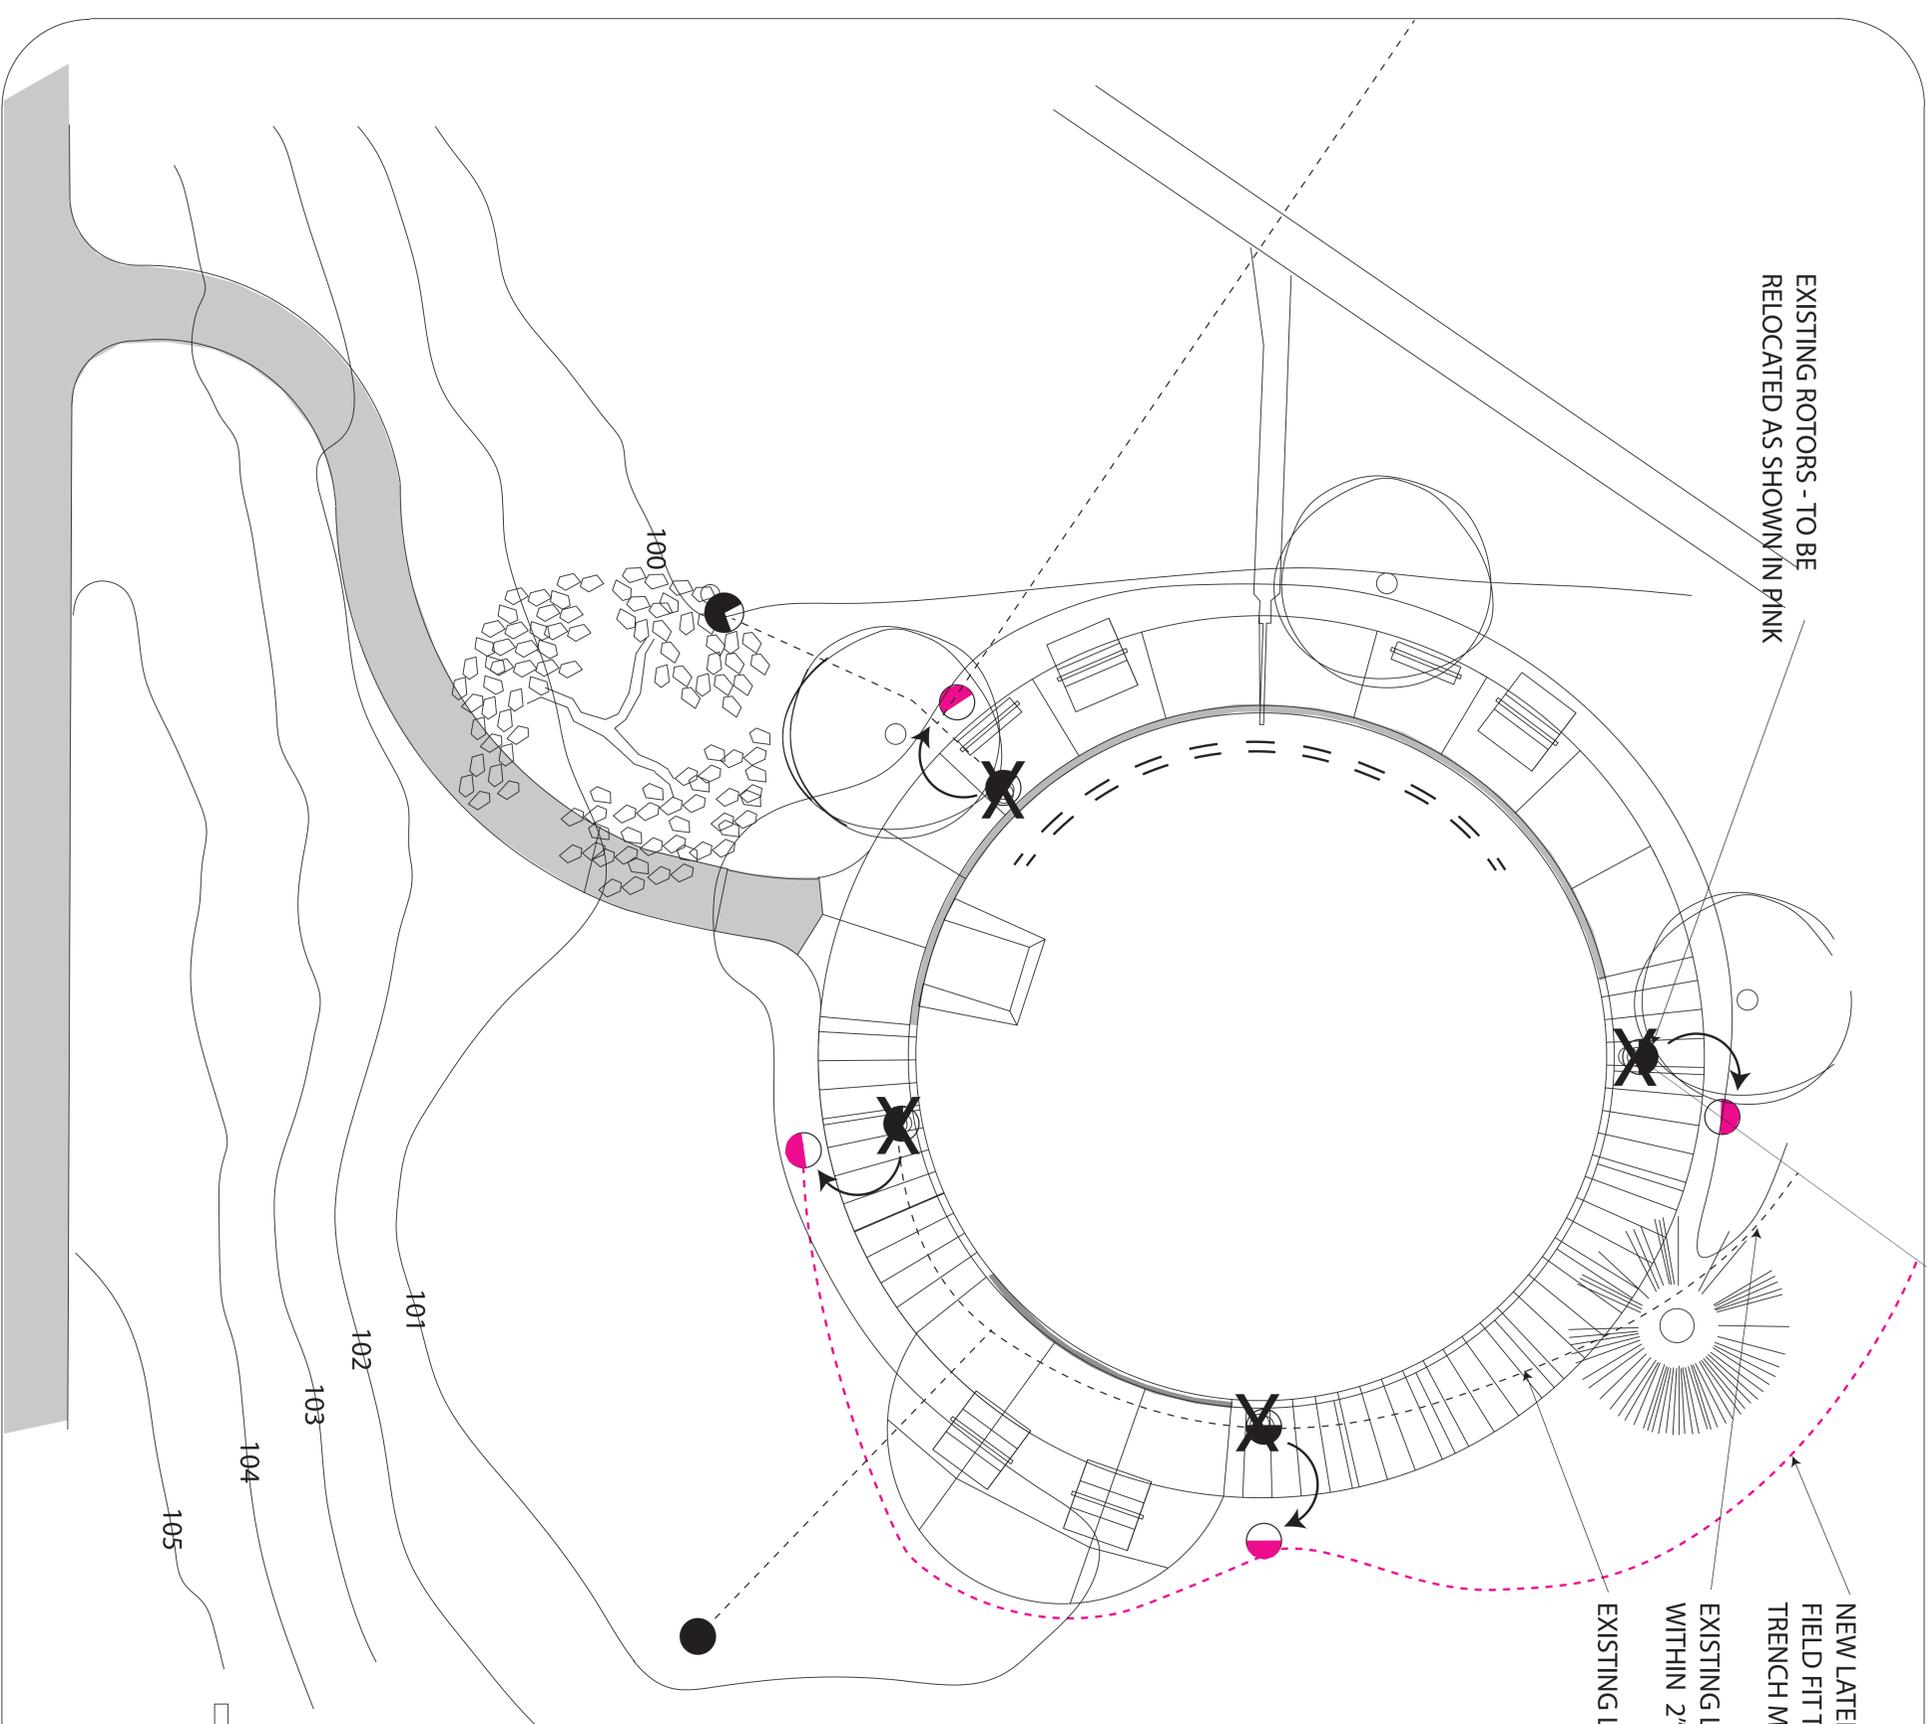

General Notes

No.	Revision/Issue	Date

Firm Name and Address  
**CITY OF THORNTON**  
 PARKS AND OPEN SPACE  
 9500 CIVIC CENTER DR  
 THORNTON CO 80229

Project Name and Address  
**LIBERTY HILLS PARK**  
 3401 E 96TH PLACE  
 THORNTON CO 80229

Project	24-46B	Sheet	<b>IR1</b>
Date	JULY 2024	Scale	
AS SHOWN			